


NOTE: ACCESS POINTS WITHIN LANE CLOSURE  
SHALL BE CONTROLLED BY FLAGGER(S)

REFER TO TCF 100.01 FOR SIGN  
SPACING, TAPER LENGTHS AND  
BUFFER ZONE LENGTHS

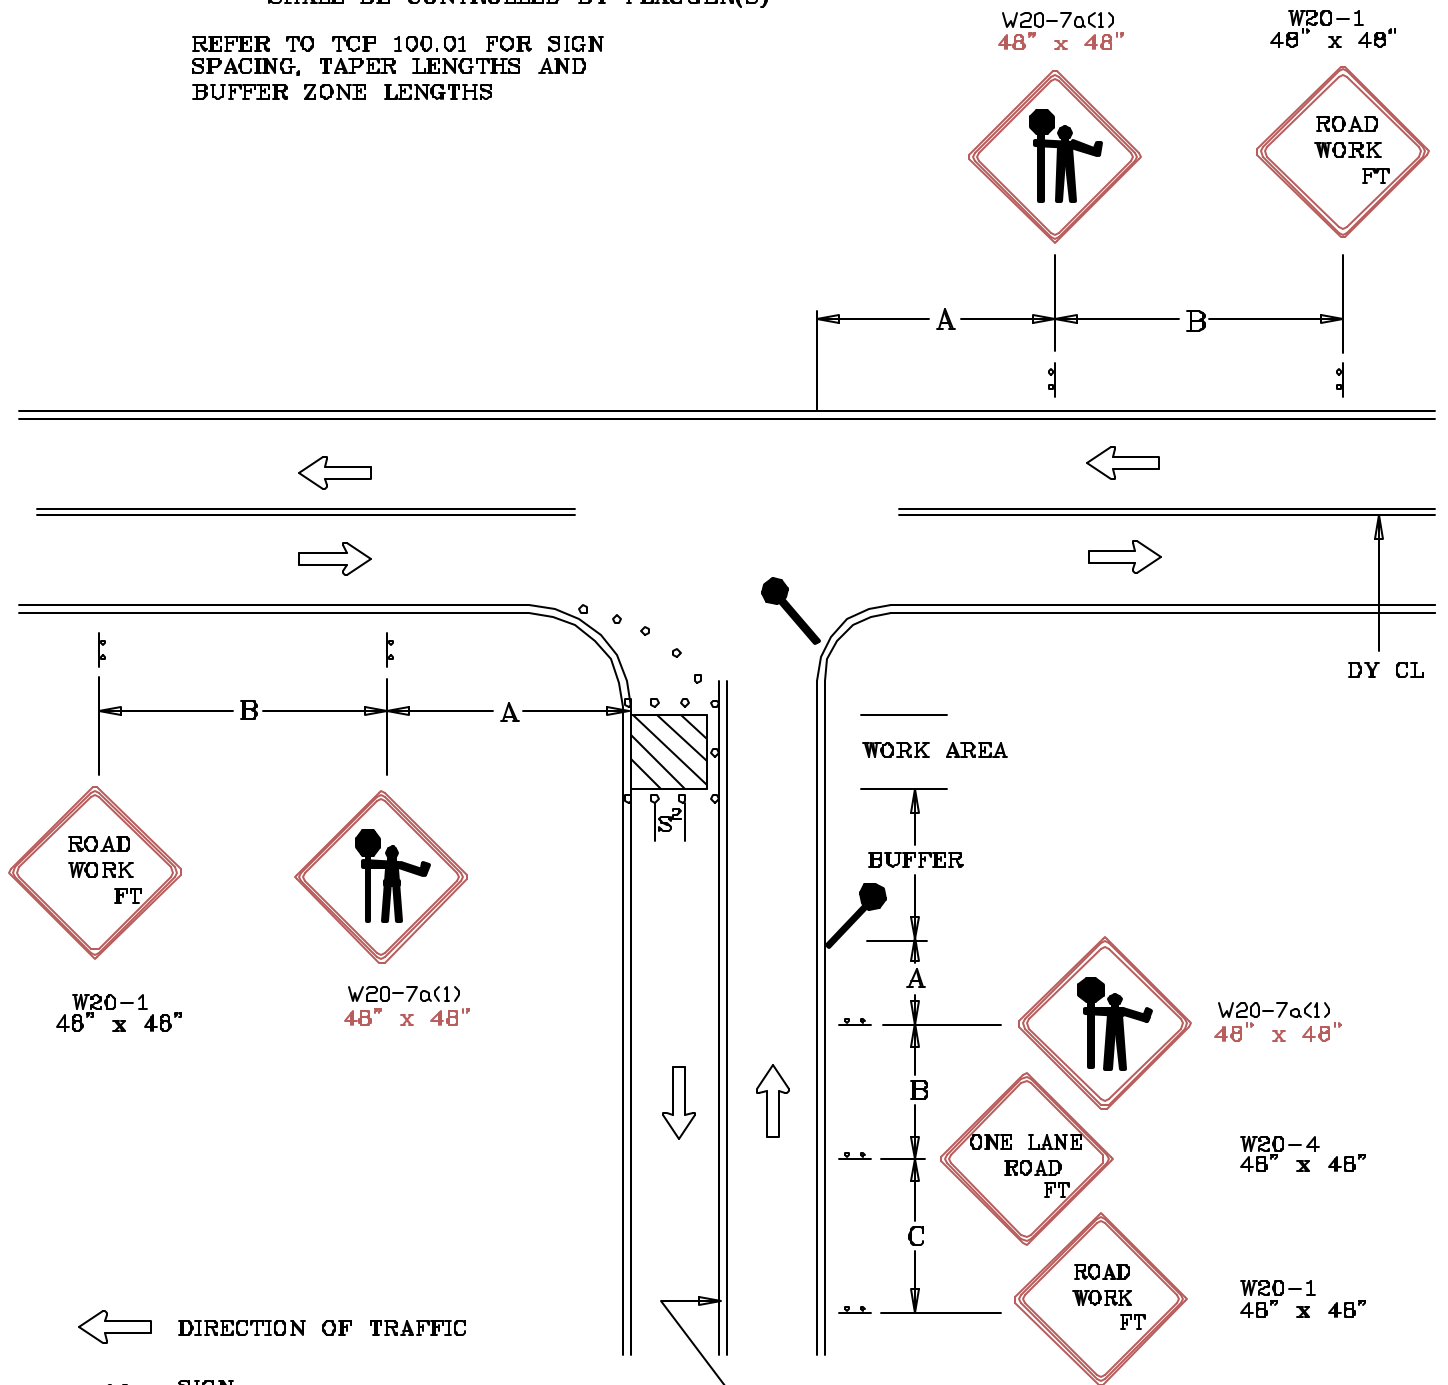

← DIRECTION OF TRAFFIC

— SIGN

▨ WORK SITE

● FLAGGER

◇ TRAFFIC DRUMS  
OR CONES

S<sup>1</sup>=30 FT.

S<sup>2</sup>=10 FT.

REVISION BY	DATE	APPROVED

DATE
01/01/02
DES. BY
MCDPWT
DRAWN BY
TCLE
SCALE
NTS

TRAFFIC OPERATIONS SECTION  
MONTGOMERY COUNTY, MARYLAND

FLAGGING CONTROL AT  
3 - LEG INTERSECTION (4)

APPROVED

\_\_\_\_\_  
CHIEF, TRAFFIC OPERATIONS SECTION

STANDARD TCP-105.06 \_\_\_\_ OF \_\_\_\_ SHEETS